




PODUŽNI PRESEK KROZ IVIČNJAK R=1:50
LONGITUDINAL SECTION THROUGH KERB Scale 1:50

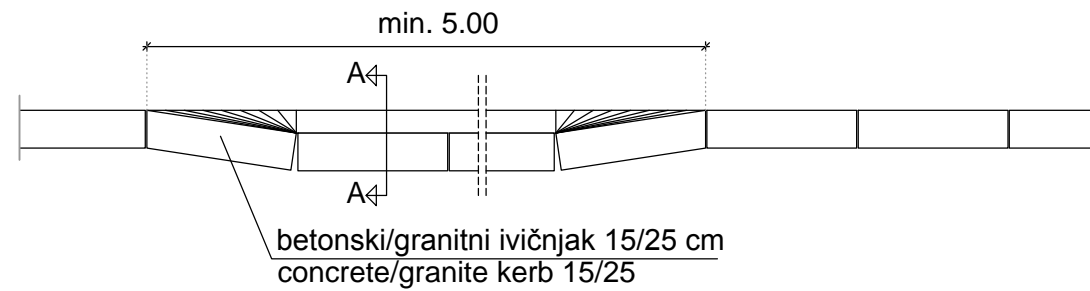

OSNOVA R=1:100
PLAN VIEW Scale 1:100

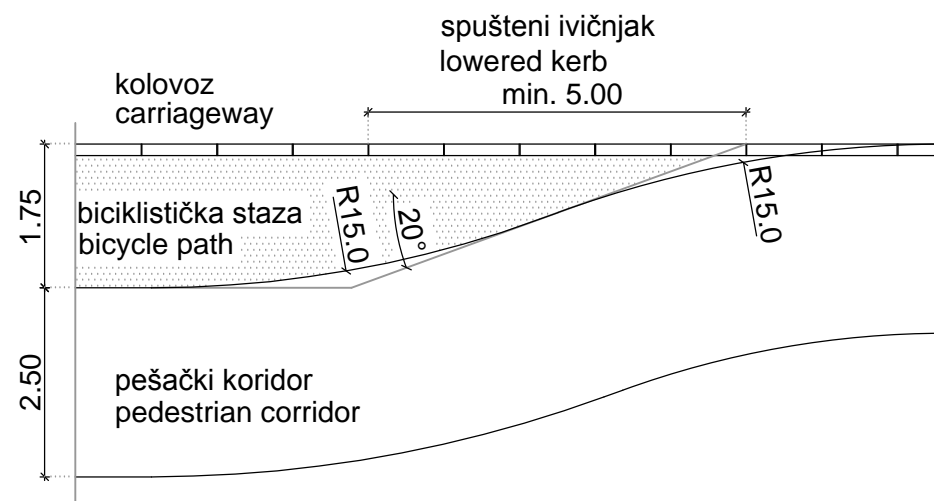

PRESEK A-A R=1:25
CROSS SECTION A-A Scale 1:25

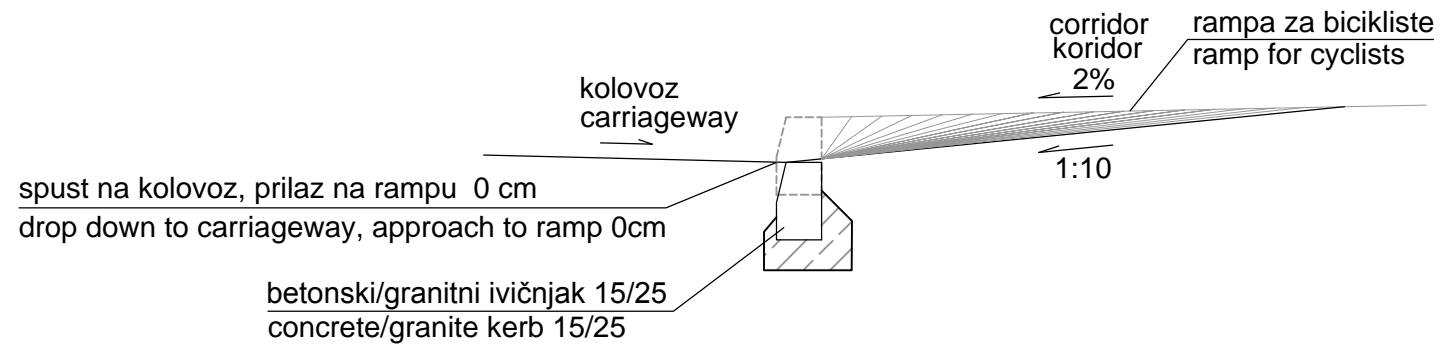

br./no.	promena/change	datum/date	ime/name

klijent/client:			
naslov/title: SRSDD Standardni crteži putnih detalja u Republici Srbiji SRSDD Serbian road standard detail drawings			
crtež/drawing: Detalj priključka biciklističke staze na kolovoz Detail drawing of junction of cycle path and carriageway			
razmera/scale: 1:50, 1:25 1:100	datum/date:	30.04.2012	strana/page: 3.6