




MERSKI PROFIL MS I | MEASURING SECTION MS I  
 MERENJE KONVERGENCIJE | COVERGENCE MEASUREMENTS

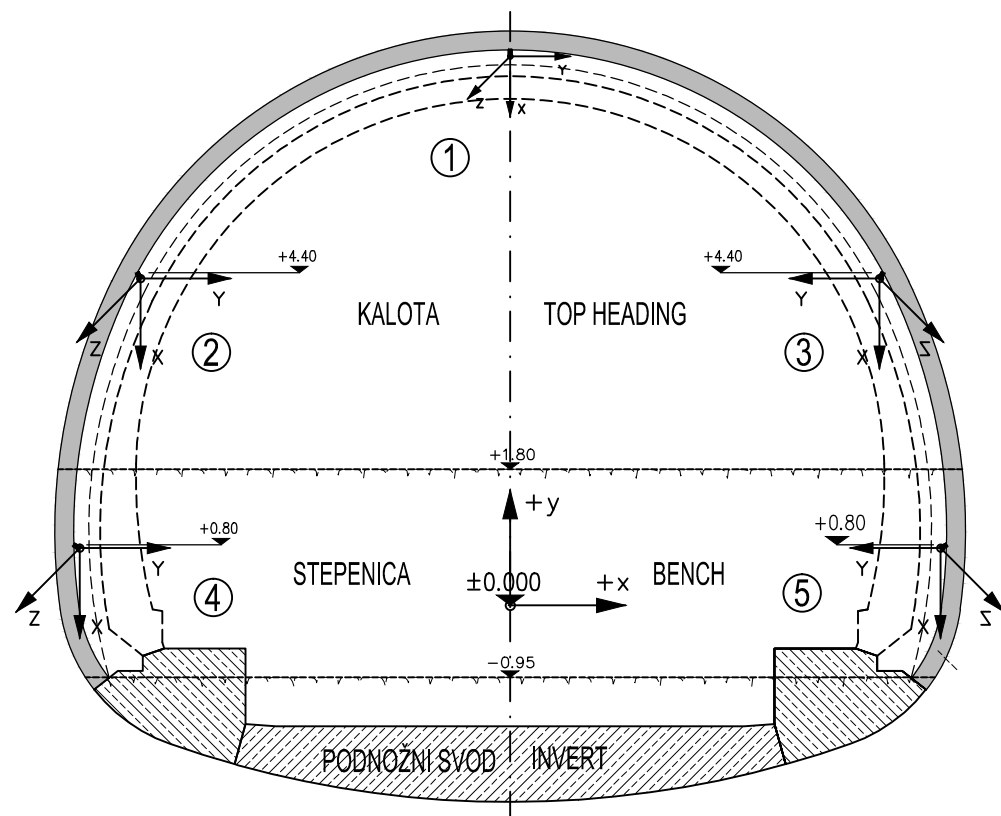

MERSKI PROFIL MS III | MEASURING SECTION MS III  
 MERNI SIDRA | MEASURING ANCHORS

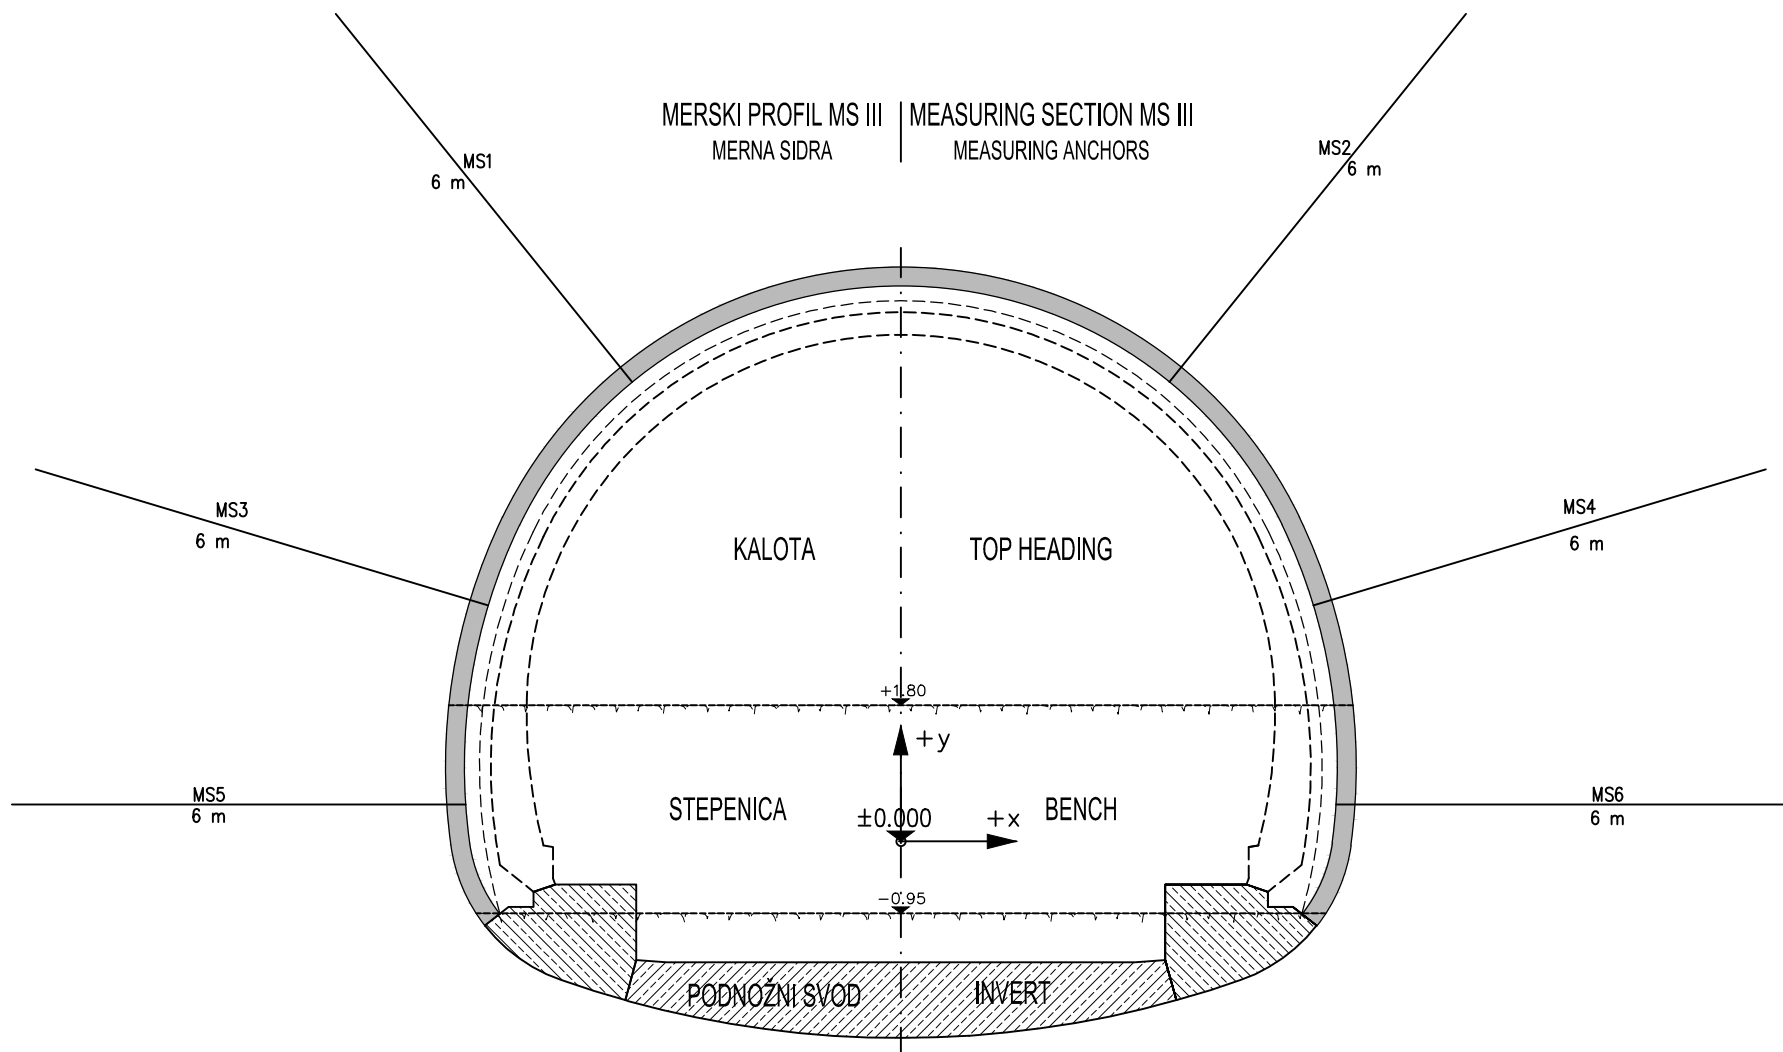

MERSKI PROFIL MS II | MEASURING SECTION MS II  
 EKSTENZOMETAR SA VIŠE ŠIPKI | MULTIPLE ROD EXTENZOMETER

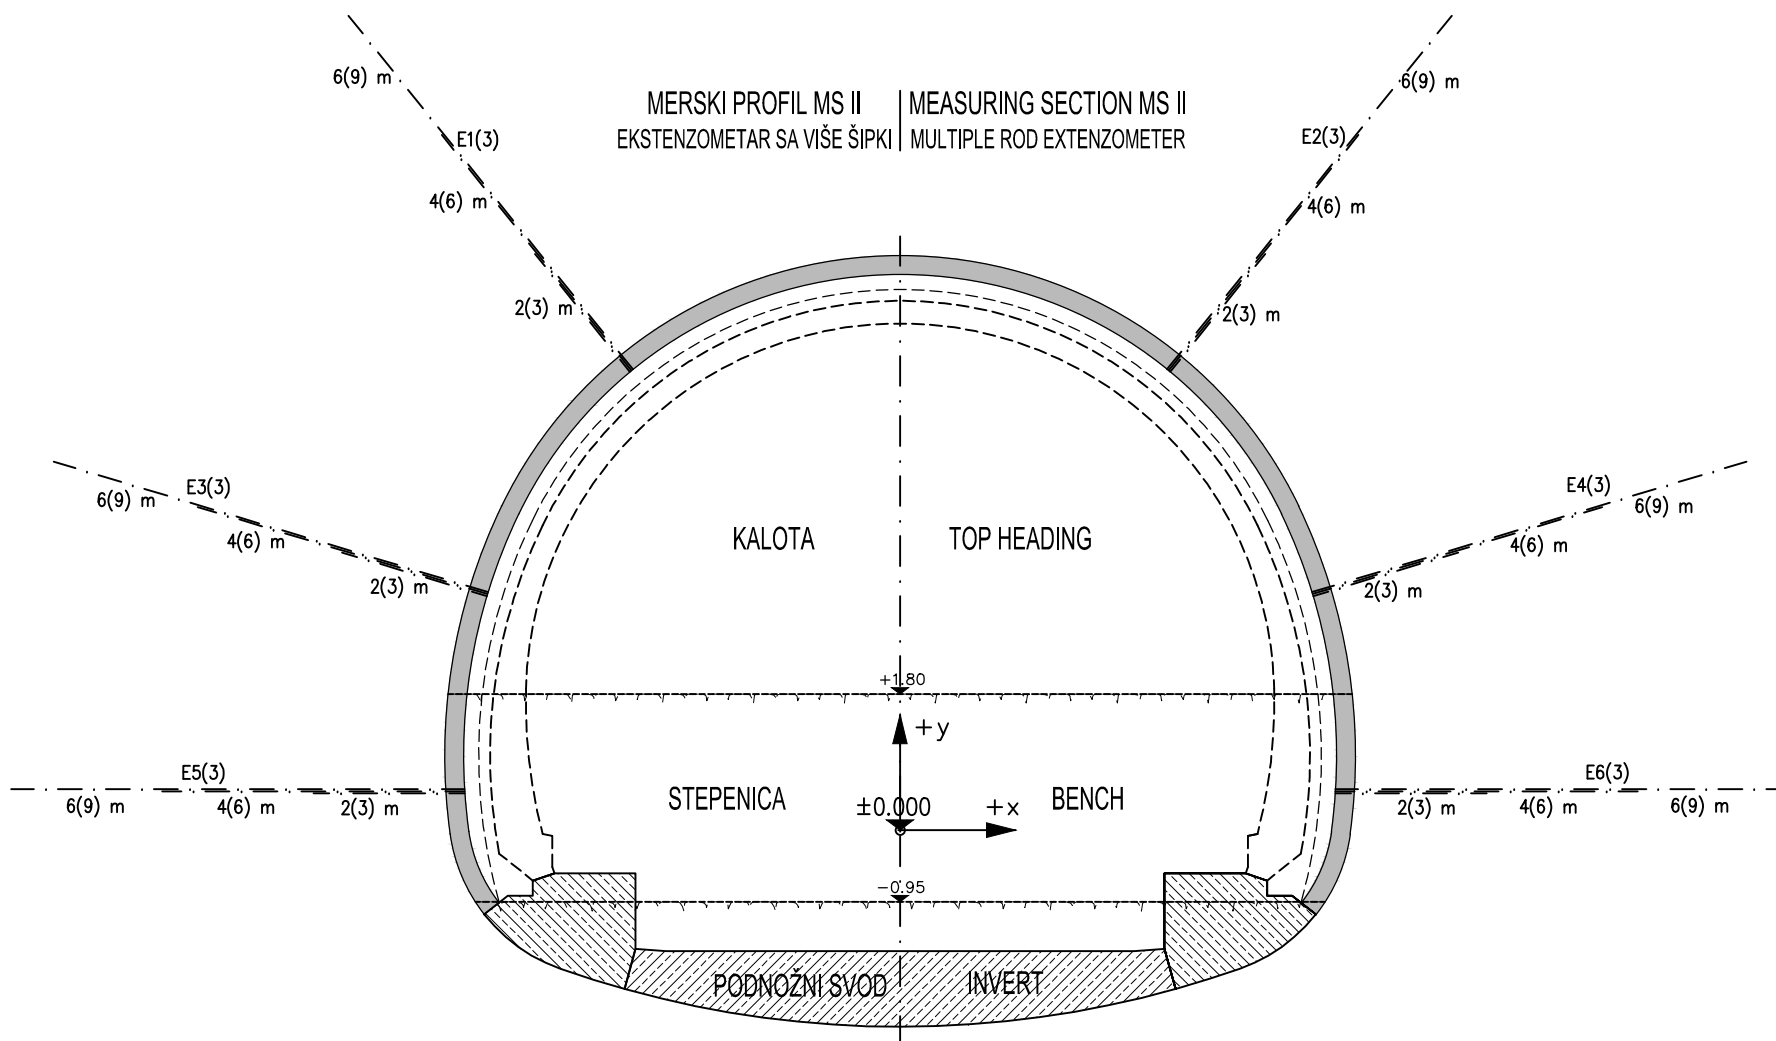

	3D optičko praćenje	3-Dimensional measurement
X	Vertikalni pomak	Vertical displacement
Y	Horizontalni pomak	Horizontal displacement
Z	Udužni pomak	Longitudinal displacement
MS	Merna sidra	Measuring anchors
E	Ekstenzometar sa više šipki	Multiple extenzometer

br./no.	promena/change	datum/date	ime/name

klijent/client:

naslov/title:  
 SRSDD Standardni crteži putnih detalja u Republici Srbiji  
 SRSDD Serbian road standard detail drawings

crtež/drawing: Merni profili  
 Measuring sections