


BLOK ŠEMA NAPAJANJA GRO

Poslovni objekat - suteren

Tehnička prostorija

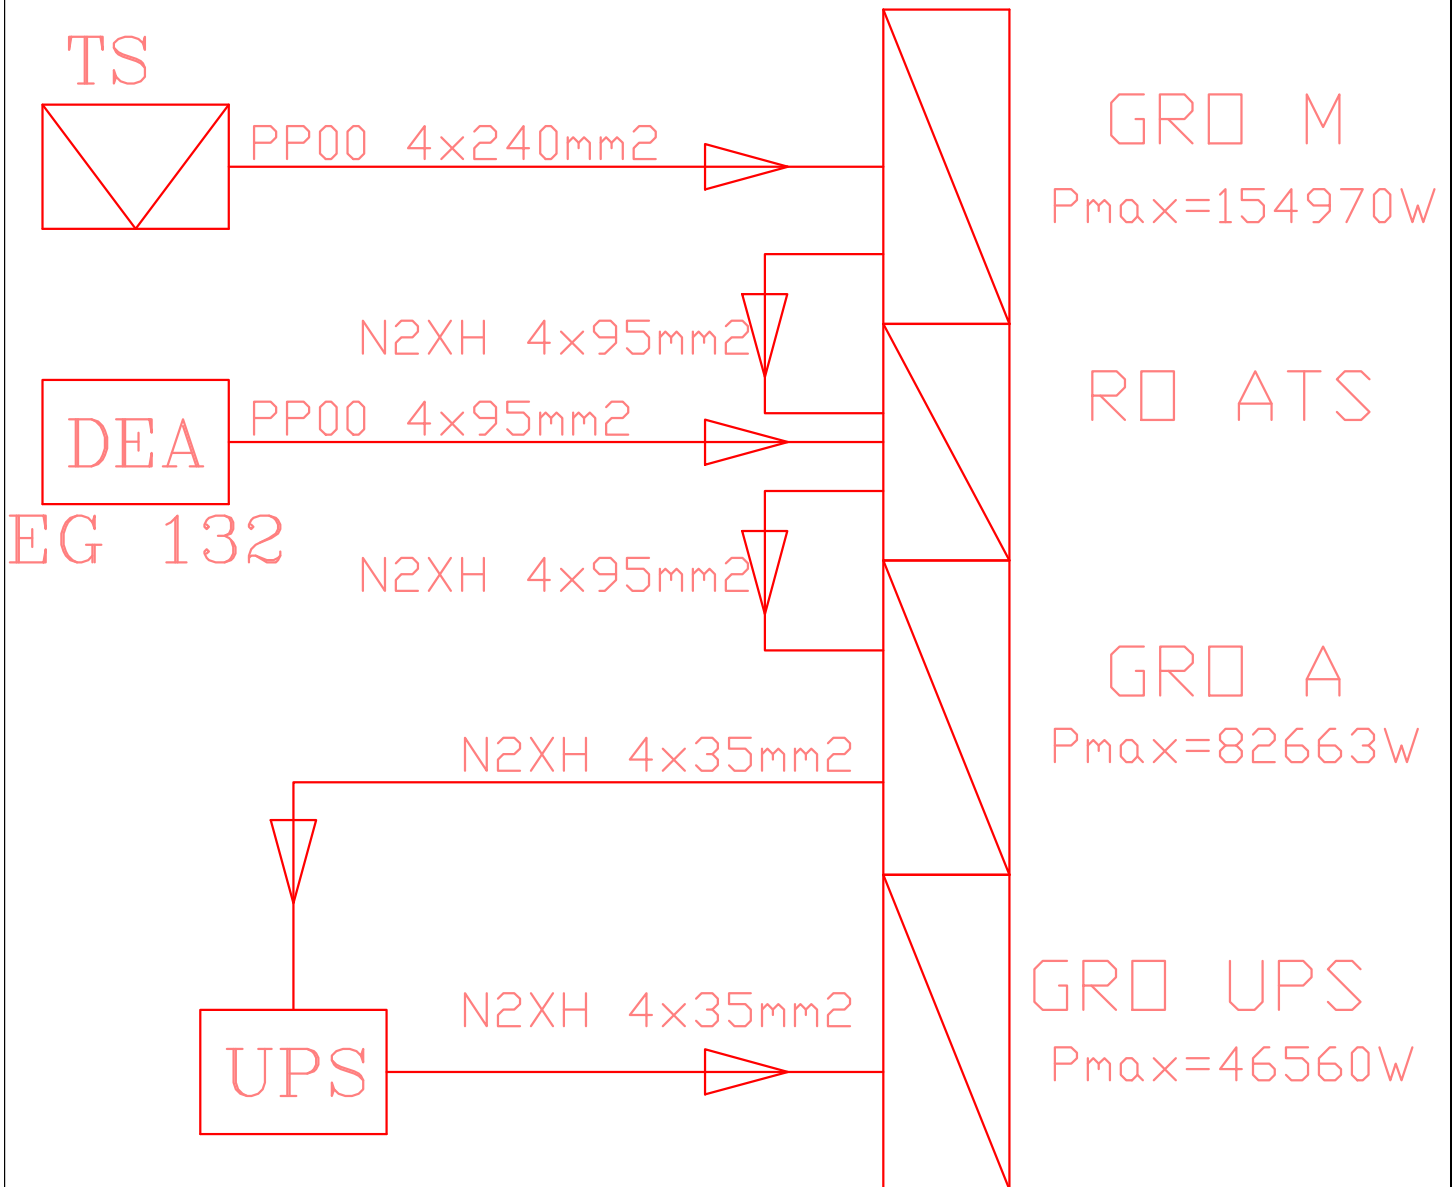

ODGOVORNI PROJEKTANT:

PRšić Bojan
dipl.inž.el.

