
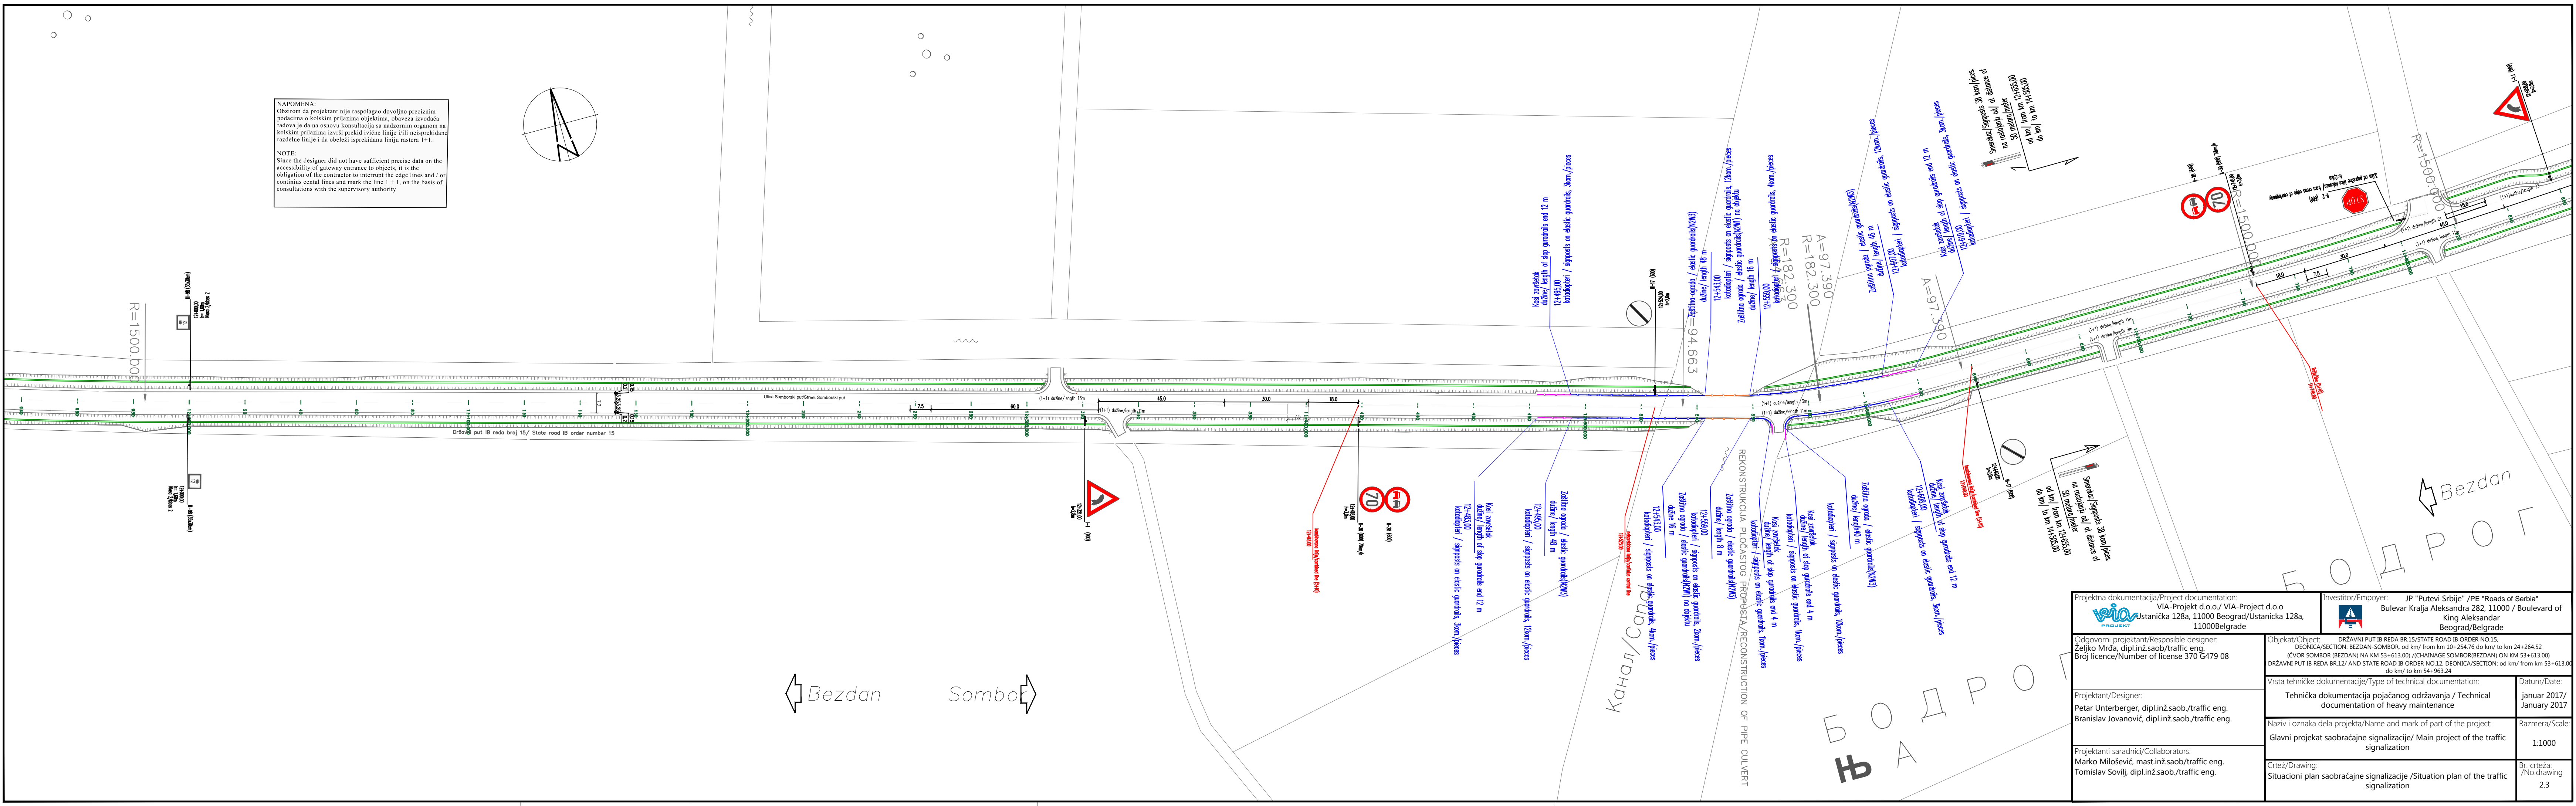


NAPOMENA:
Obzirom da projektant nije raspolagao dovoljno preciznim podacima o kolskim prilazima objektima, obaveza izvođača radova je da na osnovu konsultacija sa nadzornim organom na kolskim prilazima izvrši prekid i/ili nastavak linije i/ili neisprekidane razdelne linije i da obeleži isprekidanu liniju rastera 1+1.

NOTE:
Since the designer did not have sufficient precise data on the accessibility of gateway entrance to objects, it is the obligation of the contractor to interrupt the edge lines and / or continous cental lines and mark the line 1 + 1, on the basis of consultations with the supervisory authority

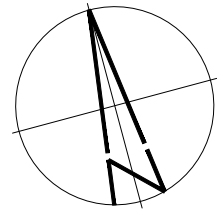

Projektna dokumentacija/Project documentation: VIA-Projekt d.o.o./ VIA-Projekt d.o.o. Ustanicka 128a, 11000 Beograd/Ustanicka 128a, 11000Belgrade		Investitor/Employer: JP "Putevi Srbije" /PE "Roads of Serbia" Bulevar Kralja Aleksandra 282, 11000 / Boulevard of King Aleksandar Beograd/Belgrade	
Odgovorni projektant/Responsible designer: Zeljko Mrda, dipl.inž.saob./traffic eng. Broj licence/Number of license 370 G479 08		Objekat/Object: DRŽAVNI PUT IB REDA BR.15/STATE ROAD IB ORDER NO.15. DEONICA/SECTION: BEZDAN-SOMBOR, od km/ from km 10+254.76 do km/ to km 24+264.52 (ČVOR SOMBOR (BEZDAN) NA KM 53+613.00 /CHAINAGE SOMBOR(BEZDAN) ON KM 53+613.00) DRŽAVNI PUT IB REDA BR.12/ AND STATE ROAD IB ORDER NO.12, DEONICA/SECTION: od km/ from km 53+613.00 do km/ to km 54+963.24	
Projektant/Designer: Petar Unterberger, dipl.inž.saob./traffic eng. Branislav Jovanović, dipl.inž.saob./traffic eng.		Vrsta tehničke dokumentacije/Type of technical documentation: Tehnička dokumentacija pojačanog održavanja / Technical documentation of heavy maintenance	Datum/Date: januar 2017/ January 2017
Projektanti saradnici/Collaborators: Marko Milošević, mast.inž.saob./traffic eng. Tomislav Sovilj, dipl.inž.saob./traffic eng.		Naziv i oznaka dela projekta/Name and mark of part of the project: Glavni projekat saobraćajne signalizacije/ Main project of the traffic signalization	Razmera/Scale: 1:1000
		Crtež/Drawing: Situacioni plan saobraćajne signalizacije /Situation plan of the traffic signalization	Br. crteža: /No.drawing 2.3